

Baileys Visitor's Hub Site Preparation Price Quote

Outdoor Recreation Council of Appalachia

8433 West Bailey Road, Millfield, OH 45761

Quote Deadline:

No later than 12:00pm, March 13, 2026

Quote Delivery:

Email elle@orcaohio.com AND jessie@orcaohio.com


Submissions Must Include:

- 1) Liability Insurance Certificate
- 2) Price Quote
- 3) Proposed Start Date

Project Specifications:

- All work is to be completed by 5pm, Monday, March 31, 2026.
- The Project is a component of the larger Baileys Visitor's Hub construction project at the site. Quote price, contractor availability, and contractor experience will all be taken into consideration in selecting a contractor. A contract will be circulated and signed before the contractor may begin.
- Remove all trees greater than 3 inch diameter breast height (DBH) within the indicated 1.8 acre zone, as shown in the attached map and marked on site.
- The project location is off of West Bailey Road in Millfield, near the Village of Chauncey, as shown in the attached map.
- Trees shall be dropped and left in place on the ground or leaning off the stump. Trees shall be dropped so as to fall completely within the marked zone and not outside of it.
- A 3-foot tall stump shall be left for root grubbing later.
- Work to be conducted during daylight hours only.
- Questions? Email info@orcaohio.com

X:\Projects\2025\2528\318100 ORCA-Baileys Trail\04_Design\DisciplineWorkingFiles\Civil\AGS_HubBasemapNEW_2_16_26 2/17/2026 10:54:50 AM

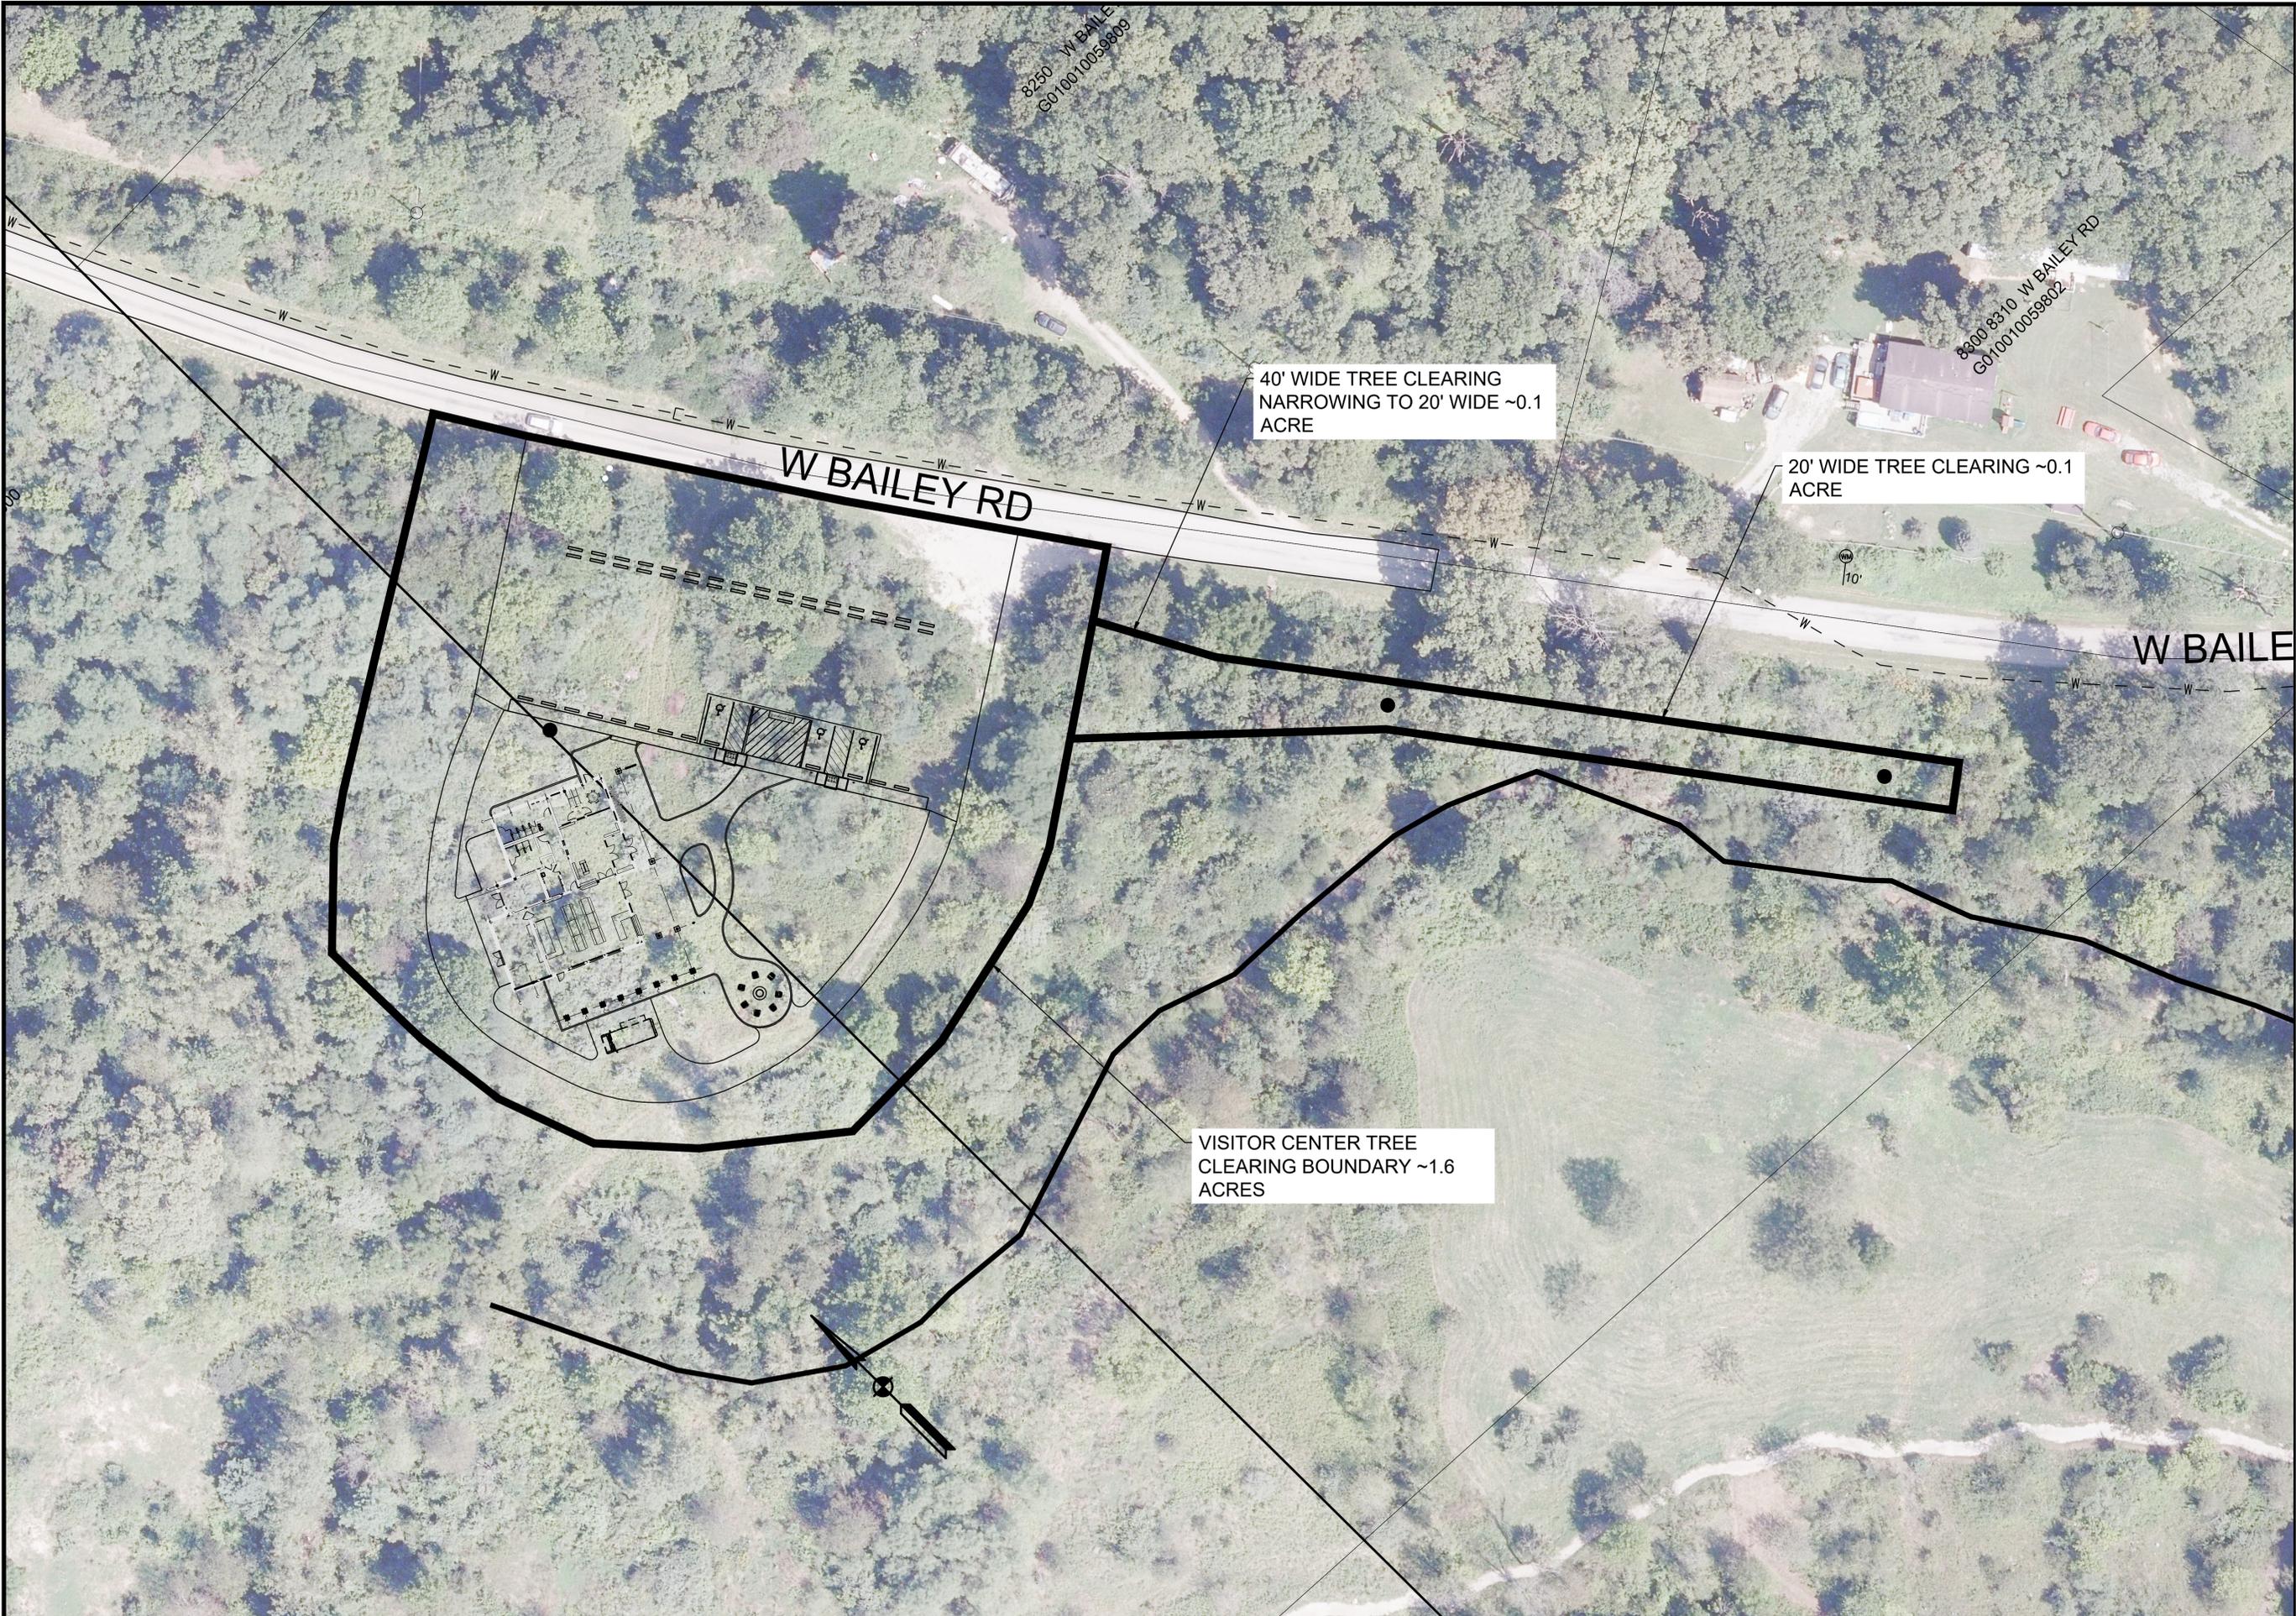

		30861 RED ROCK COURT LOGAN, OHIO 43138 (740) 380-2828 FAX (740) 380-3535 DLZ OHIO, INC	
DOVER TWP	ATHENS COUNTY OHIO	DRAWN: AGS	CHKD: GDS
OUTDOOR RECREATION COUNCIL OF APPALACHIA BAILEY'S TRAIL VISITOR CENTER		DESIGNED: RAF	PROJECT NUMBER
TREE CLEARING EXHIBIT		APPROV: GDS	2528-3181-00
SHEET 1"=20' of 13 DRAWING NUMBER		DATE: 2-5-2026	
SITE/CIVIL		NO.	
		REVISION	
		DATE	